


**PLANT LIST**

SYM	#	SIZE	COMMON NAME
K	8	5gal	KARL FOERSTER REED GRASS
W	4	7'-8'	WEeping WHITE SPRUCE

- ANNUAL & BULBS SYMBOL
- EX — EXISTING TREES TO REMAIN
- ▲ — LANDSCAPE LIGHTING SYMBOL
- — POWER OUTLET SYMBOL

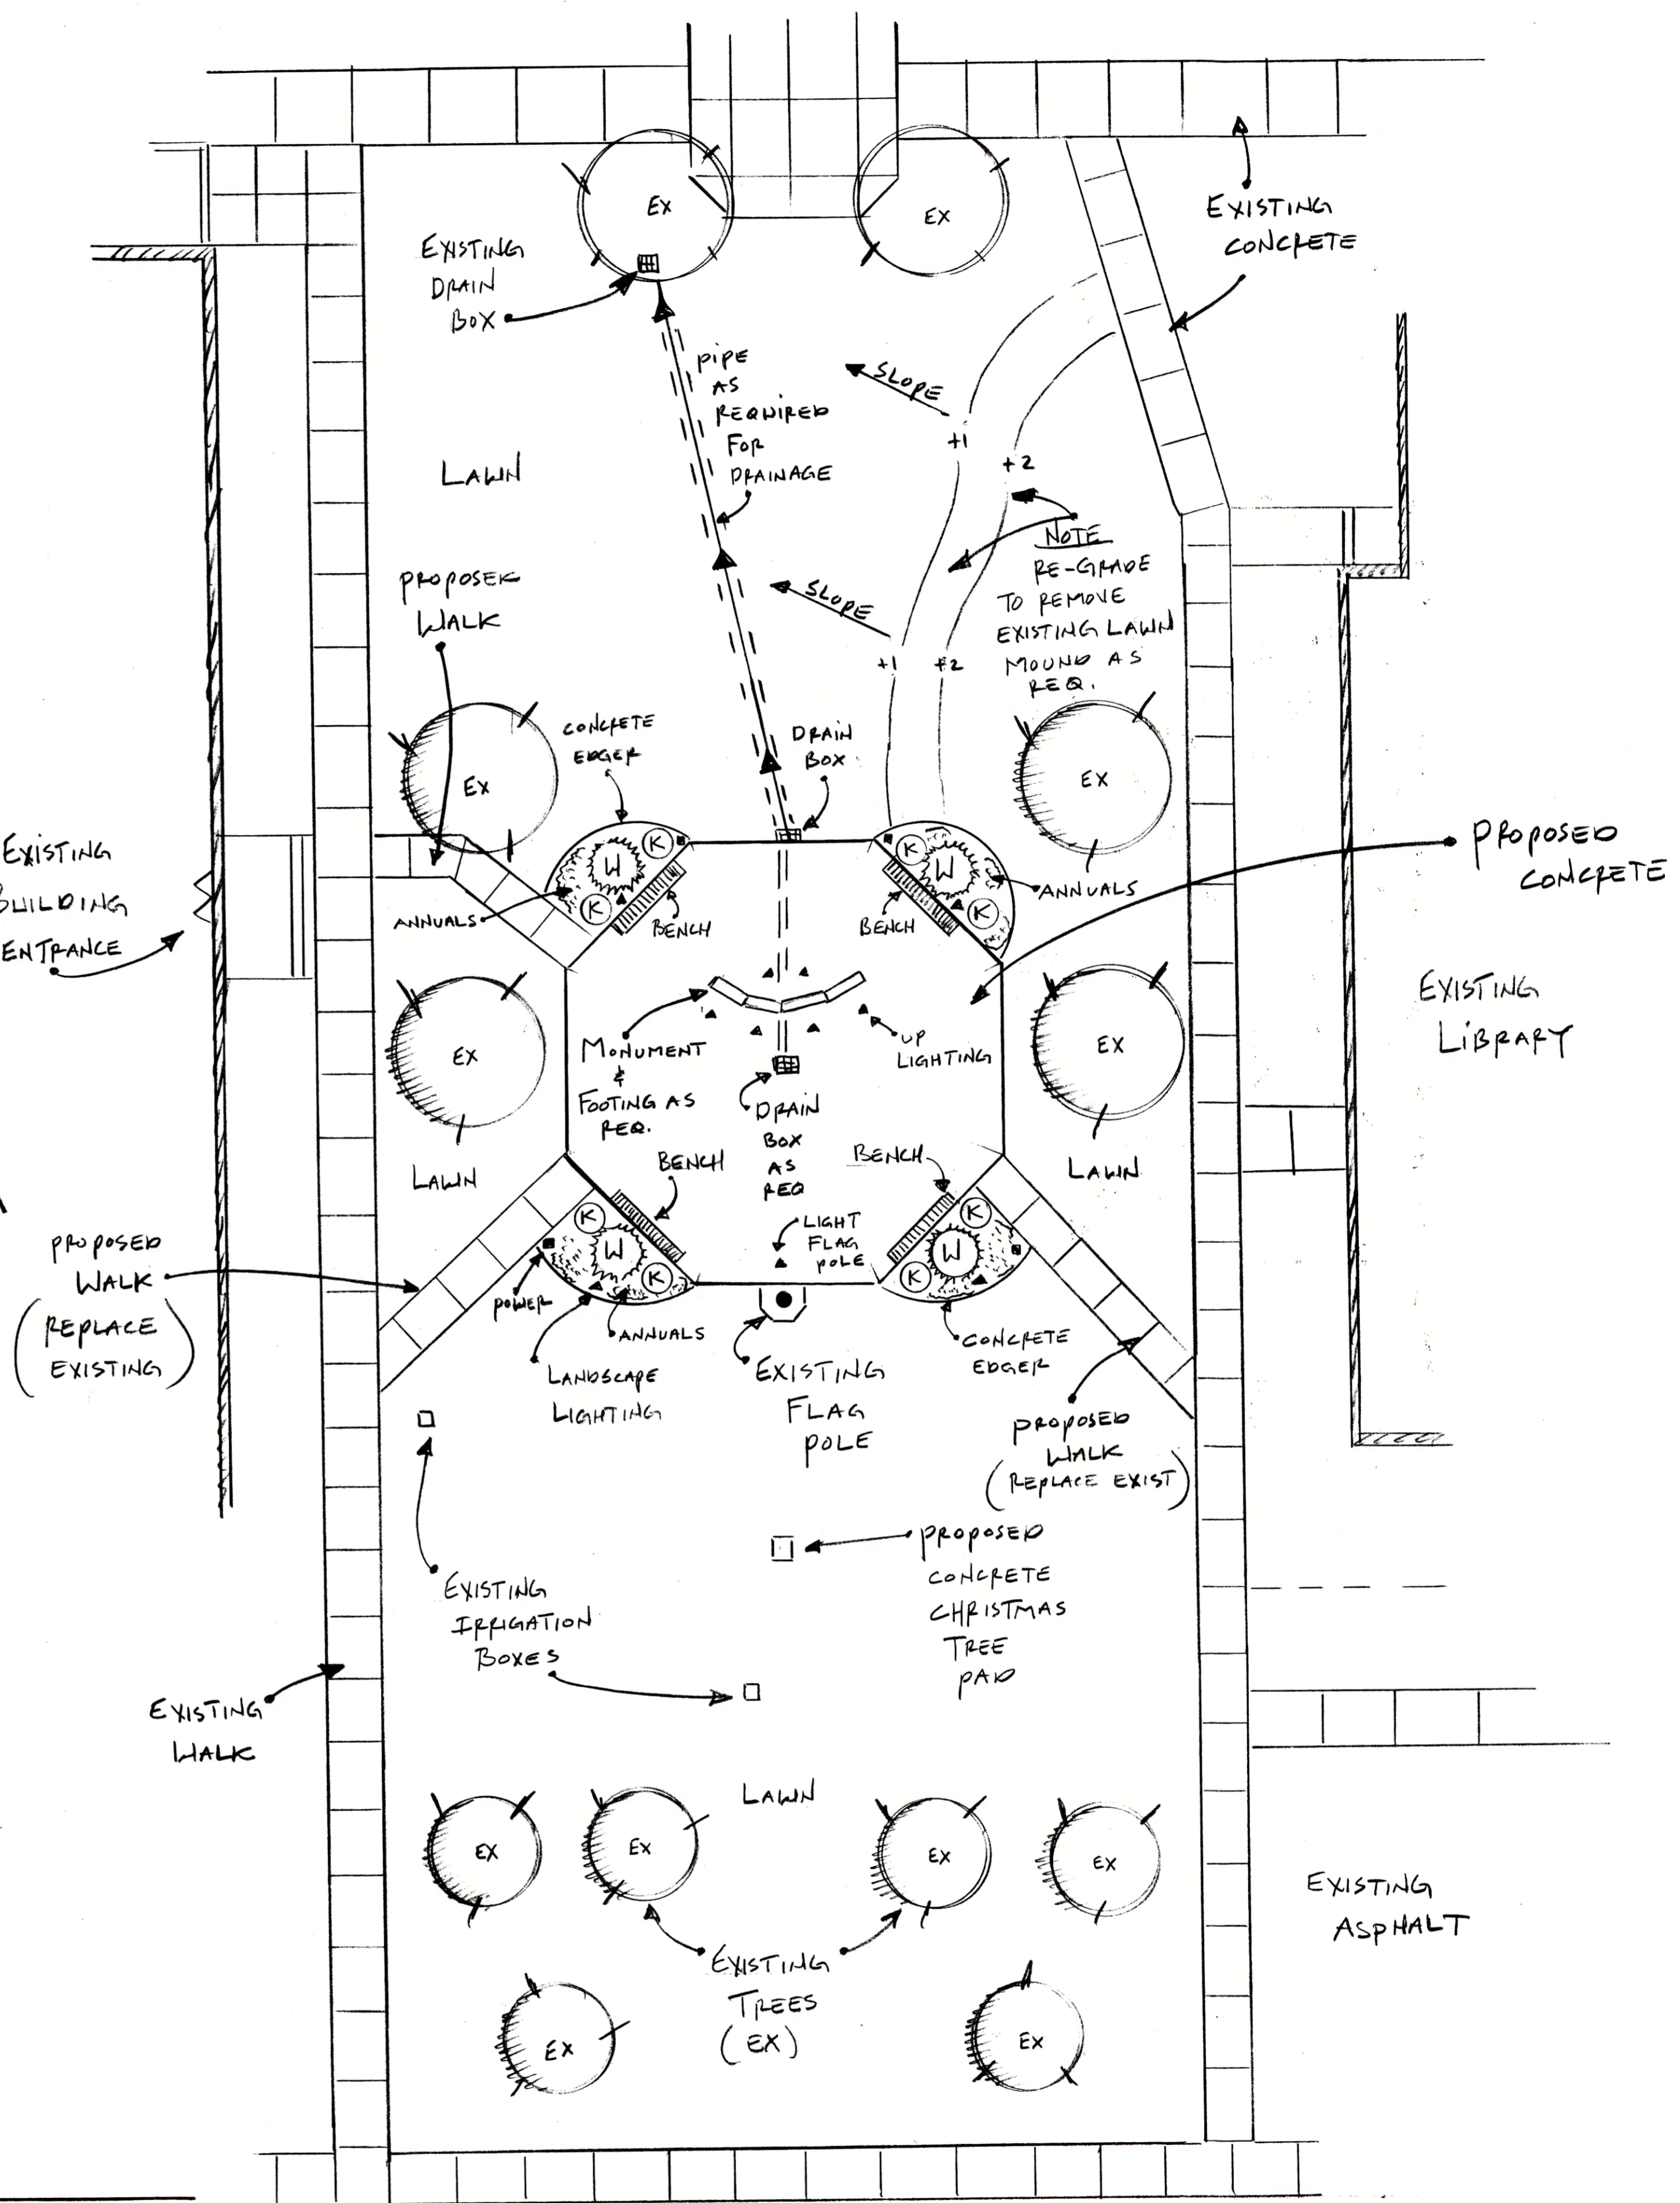


**NORTH OGDEN**  
**GOLD STAR MONUMENT**  
LANDSCAPE PLAN

PLAN VIEW 1"=10' SCALE

ENVISION LAND DESIGN  
 DARREN@ENVISIONLANDDESIGN.COM  
**801-791-9079**  
 DRAWN BY:  
**DARREN BURNETT**  
 LANDSCAPE ARCHITECT

10' 5' NORTH  
 Scale: 1" = 10'  
 PLAN VIEW  
 CLIENT: N. OGDEN  
 ADDRESS: 505 EAST 2600N.




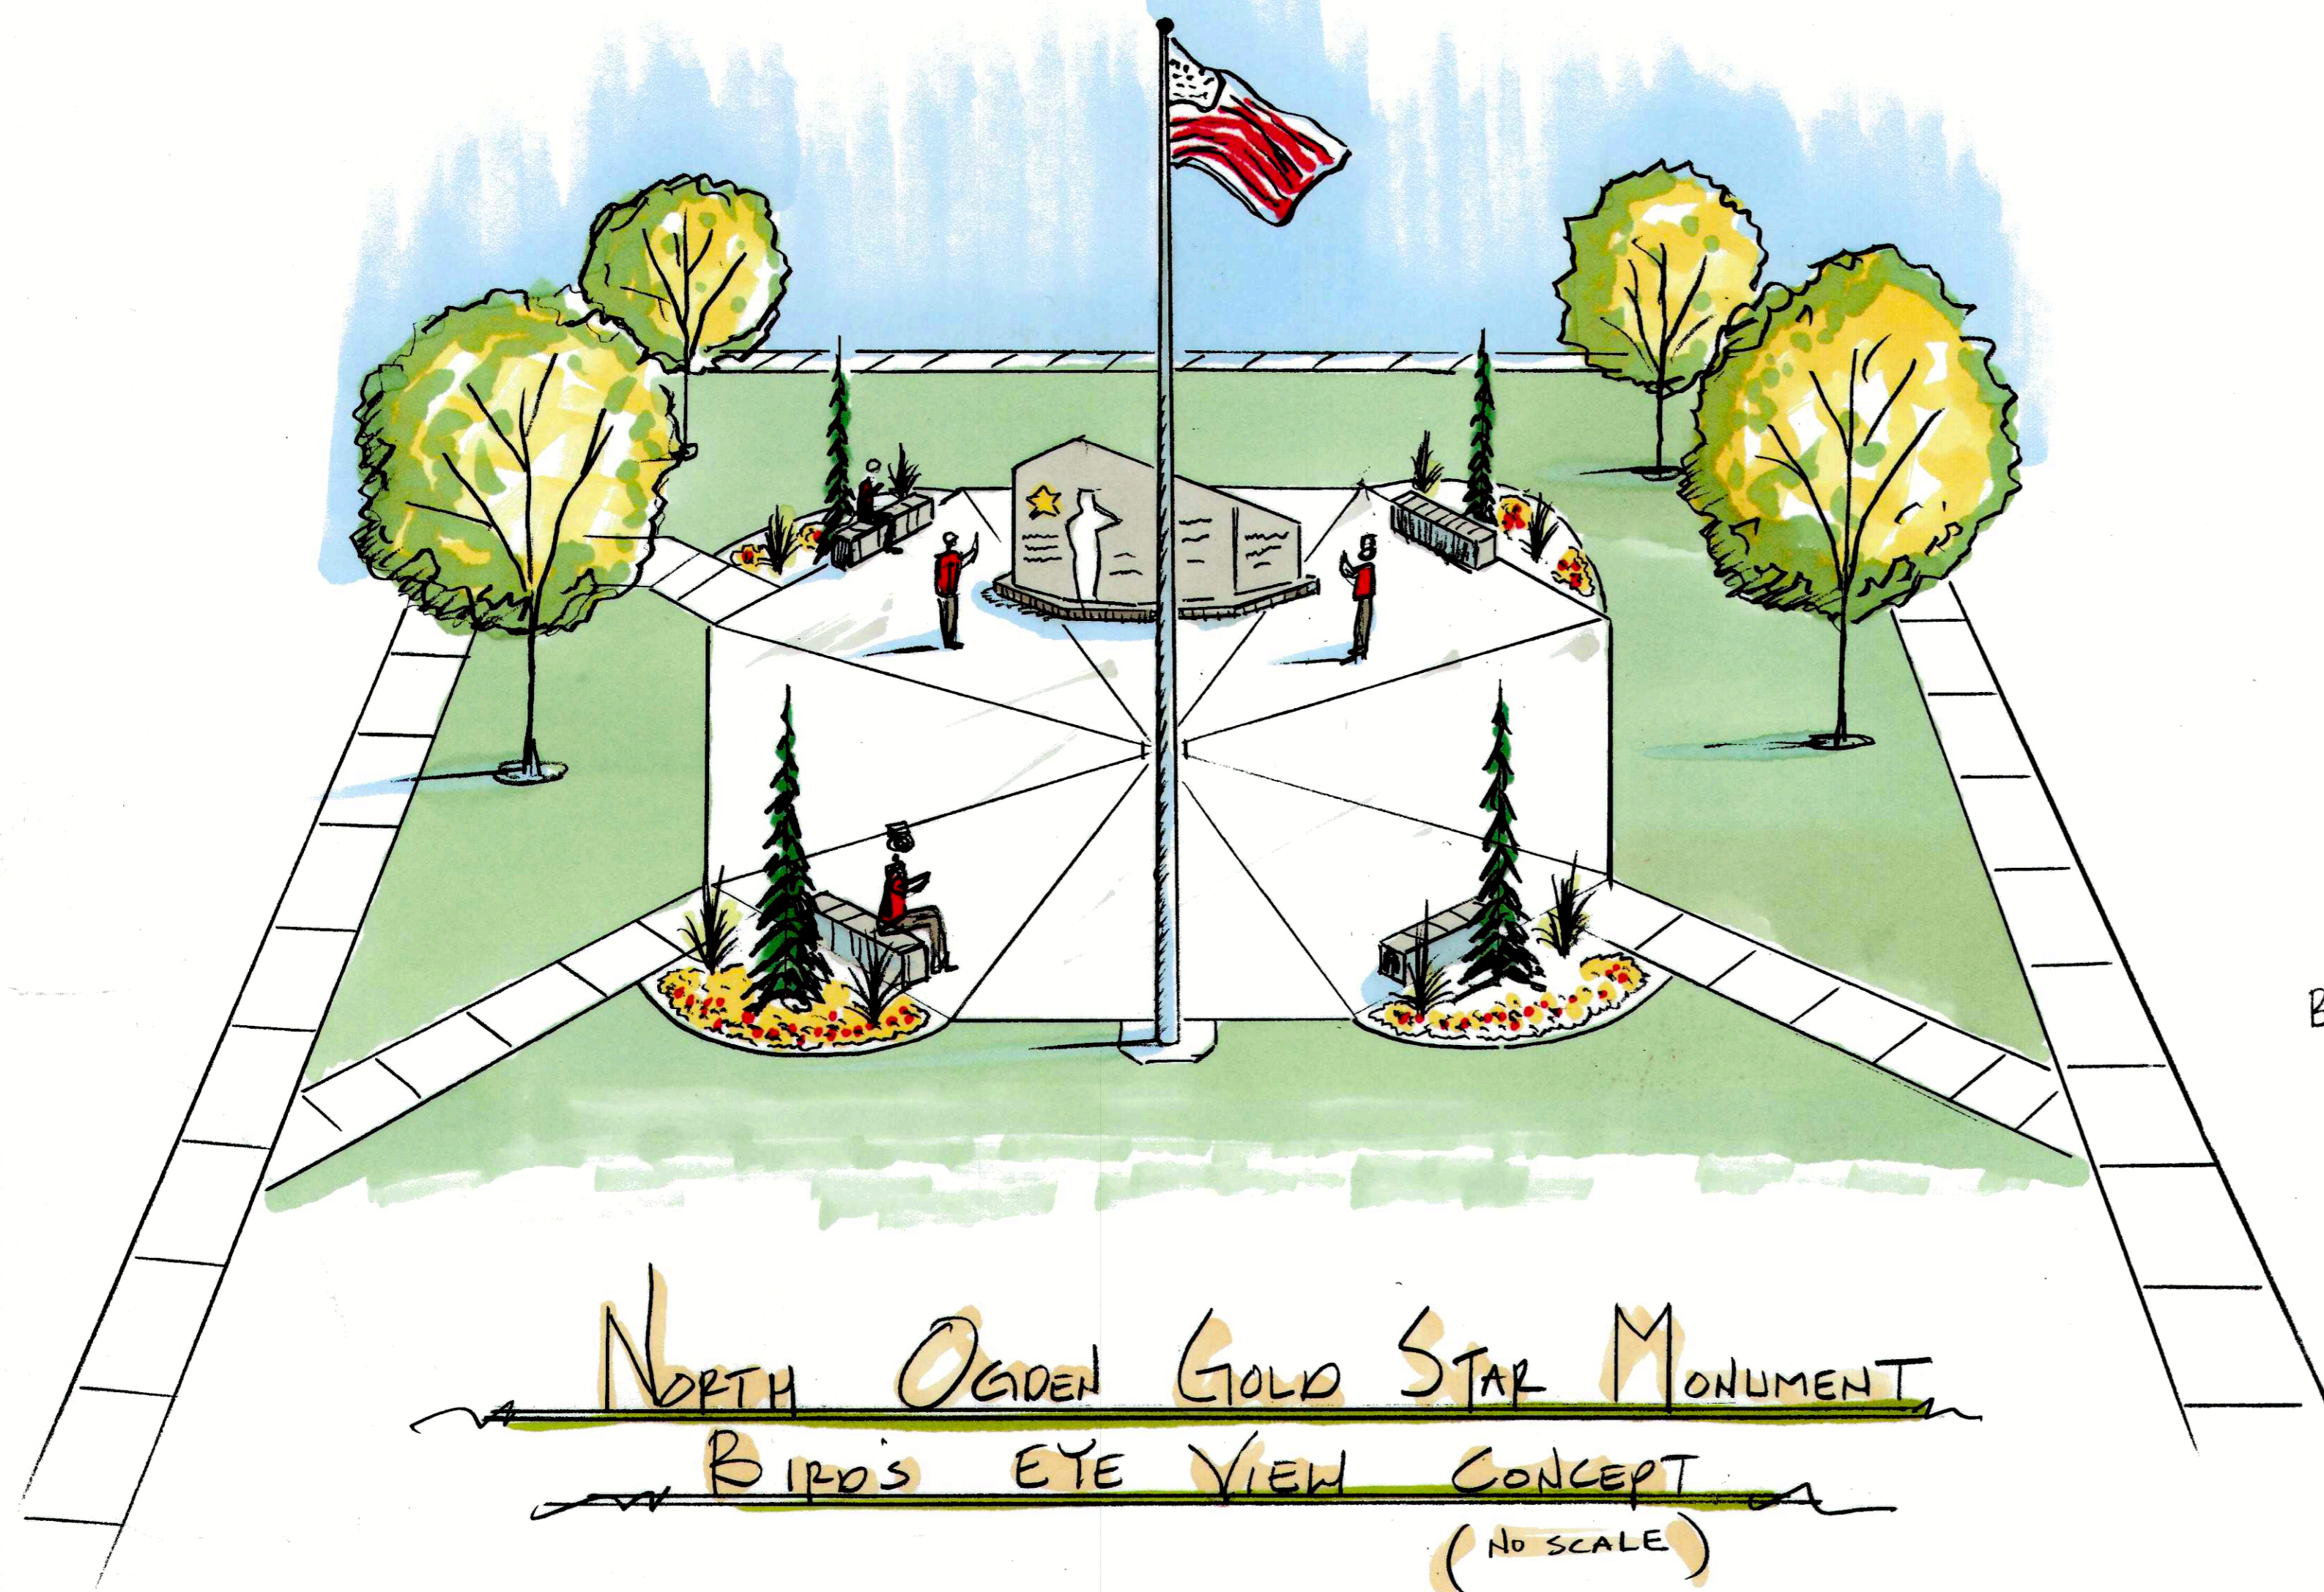

**PLANT LIST**

SYM	#	SIZE	COMMON NAME
K	8	5gal	KARL FOERSTER REED GRASS
W	4	7'-8'	WEeping WHITE SPRUCE

- ANNUAL & BULBS SYMBOL
- EX — EXISTING TREES TO REMAIN
- ▲ — LANDSCAPE LIGHTING SYMBOL
- — POWER OUTLET SYMBOL

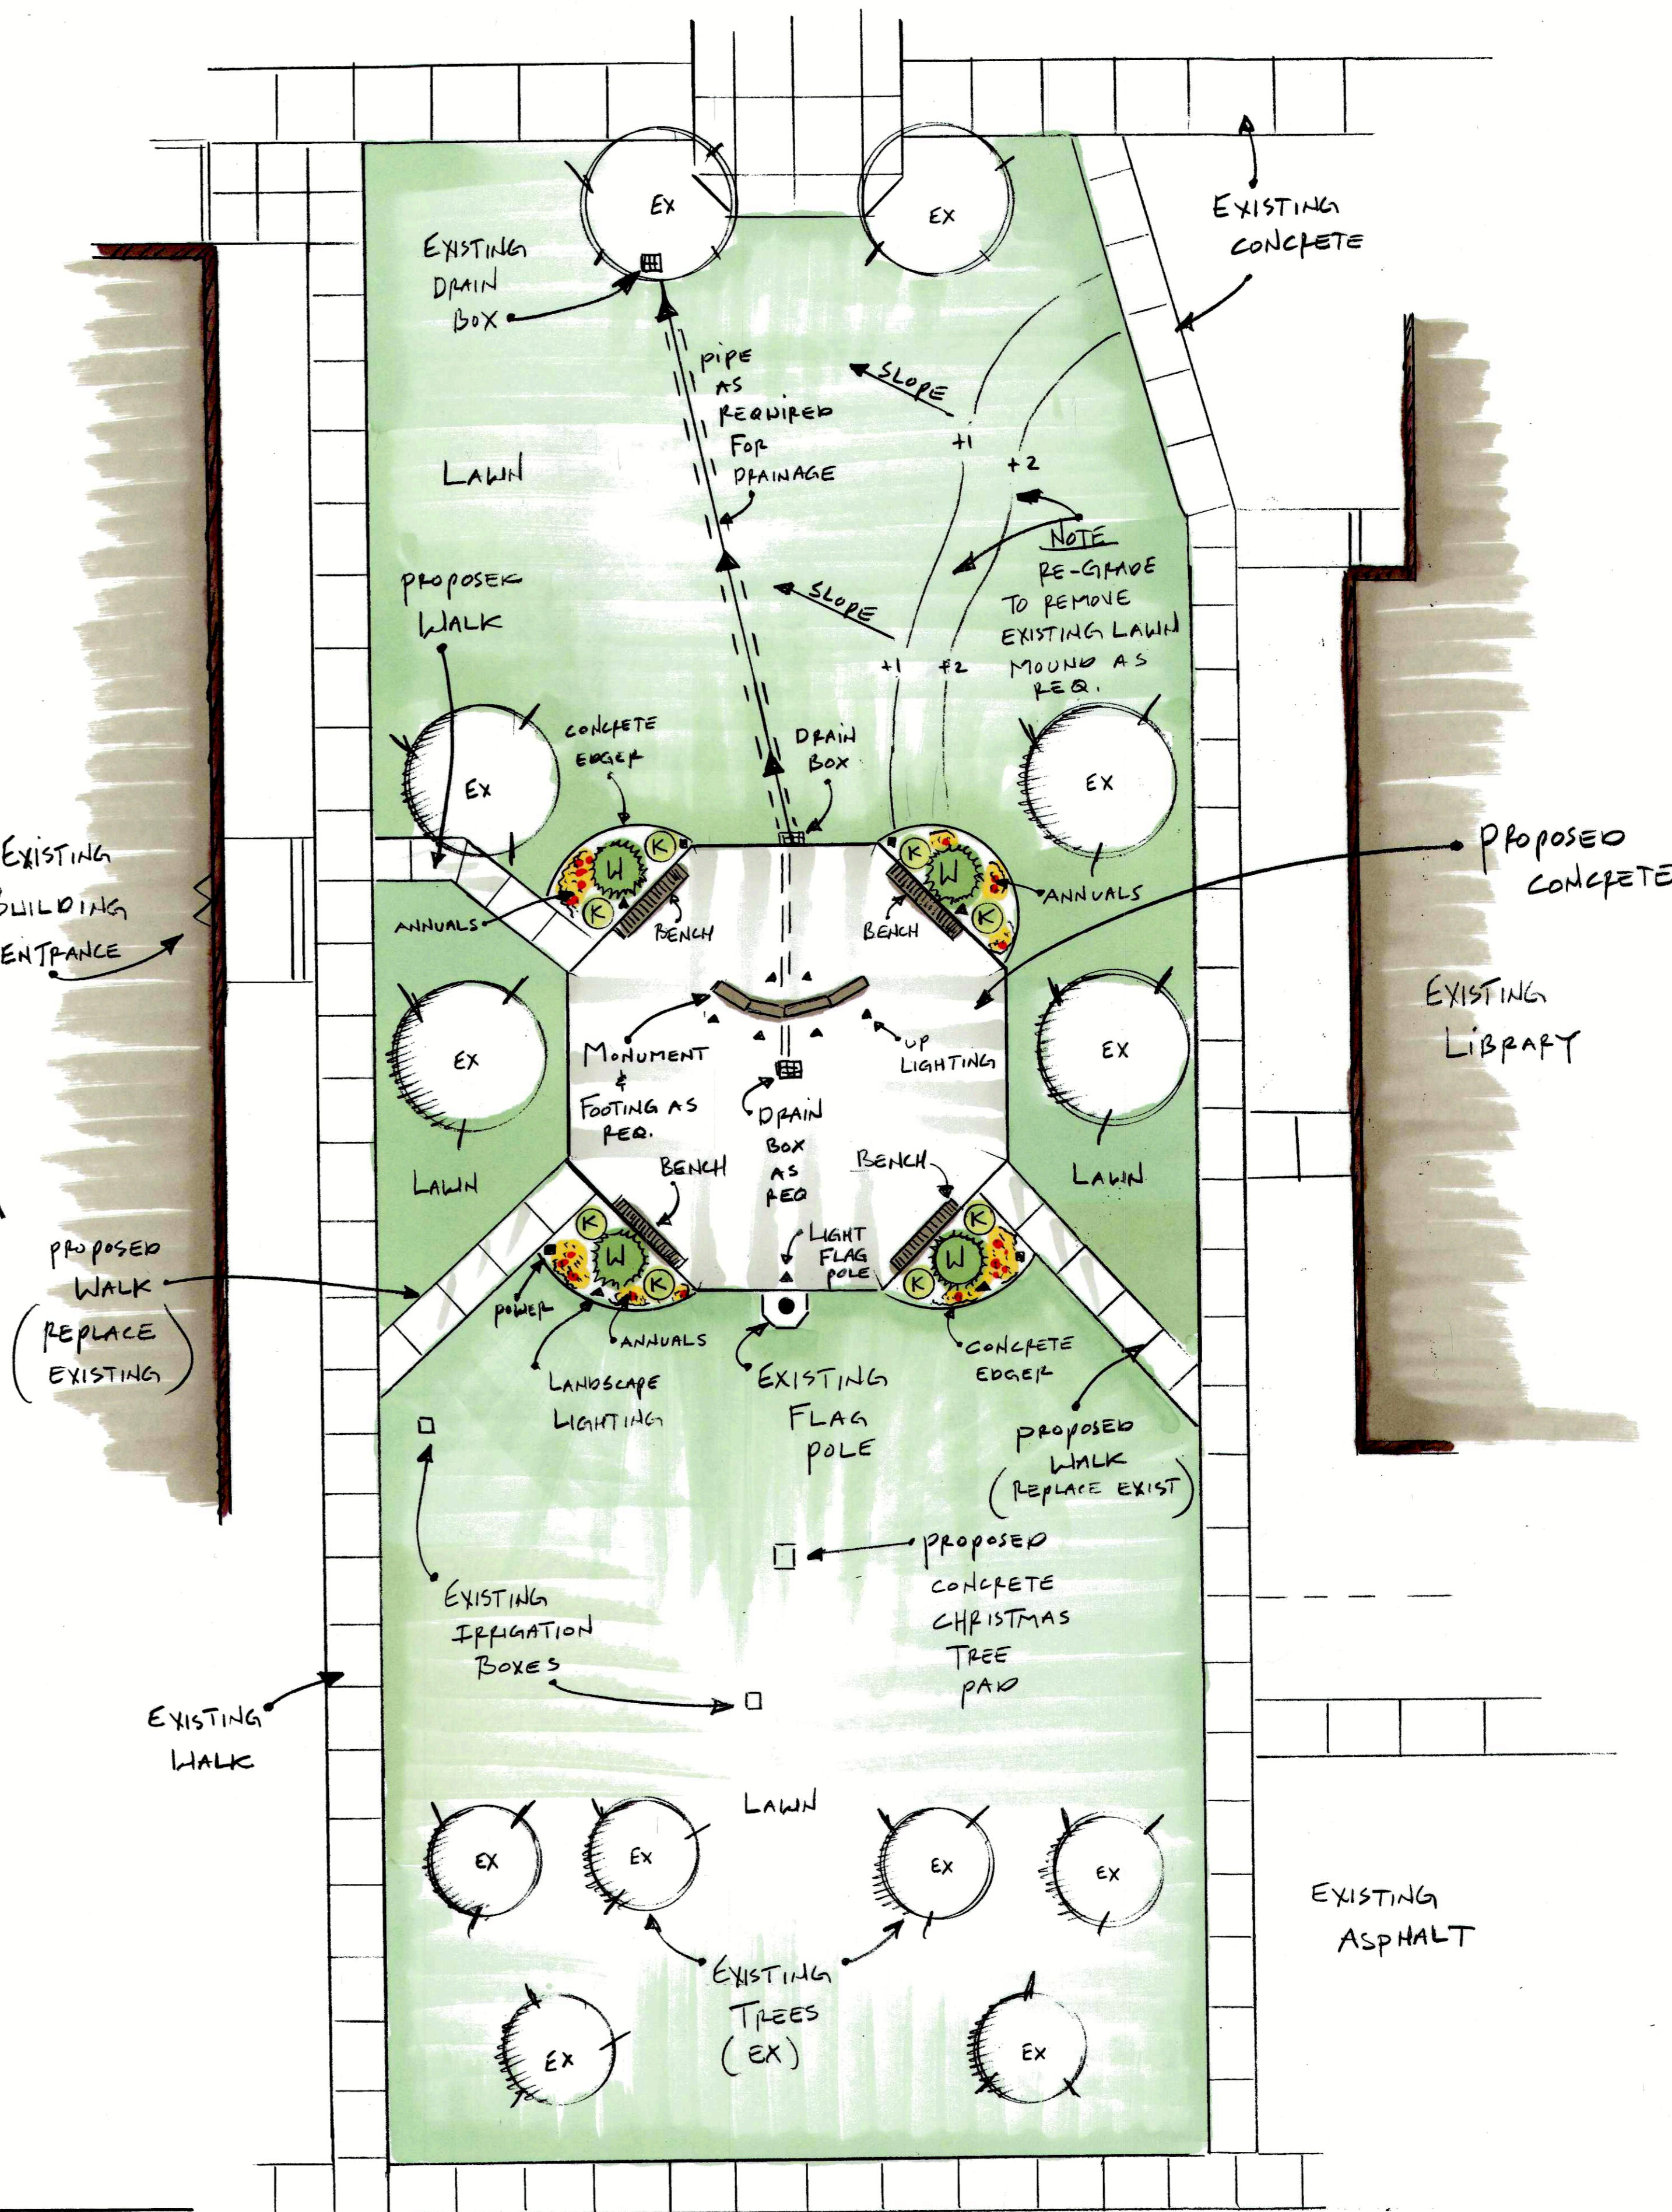

**PLAN VIEW 1"=10' SCALE**

**ENVISION LAND DESIGN**  
 DARREN@ENVISIONLANDDESIGN.COM

**801-791-9079**

DRAWN BY:  
**DARREN BURNETT**  
 LANDSCAPE ARCHITECT

10' 5' NORTH  
 Scale: 1" = 10' PLAN VIEW

CLIENT: N. OGDEN  
 ADDRESS: 505 EAST 2600N.

**NORTH OGDEN**  
**GOLD STAR MONUMENT**  
 LANDSCAPE PLAN



How are you?



How are you?

